

AIR BARRIER SYSTEM


BASF APPROVED TRANSITION  
MEMBRANE

HSS POST

BRICK VENEER WALL  
AIR SPACE  
SPRAY FOAM INSULATION  
(WALLTITE ECO)  
EXTERIOR SHEATHING  
STEEL STUD  
INSULATION AND VAPOUR  
BARRIER AS REQUIRED  
INTERIOR GYPSUM BOARD

BASF APPROVED TRANSITION  
MEMBRANE (FULLY ADHERED  
& POSITIVELY LAPPED)

HSS POST

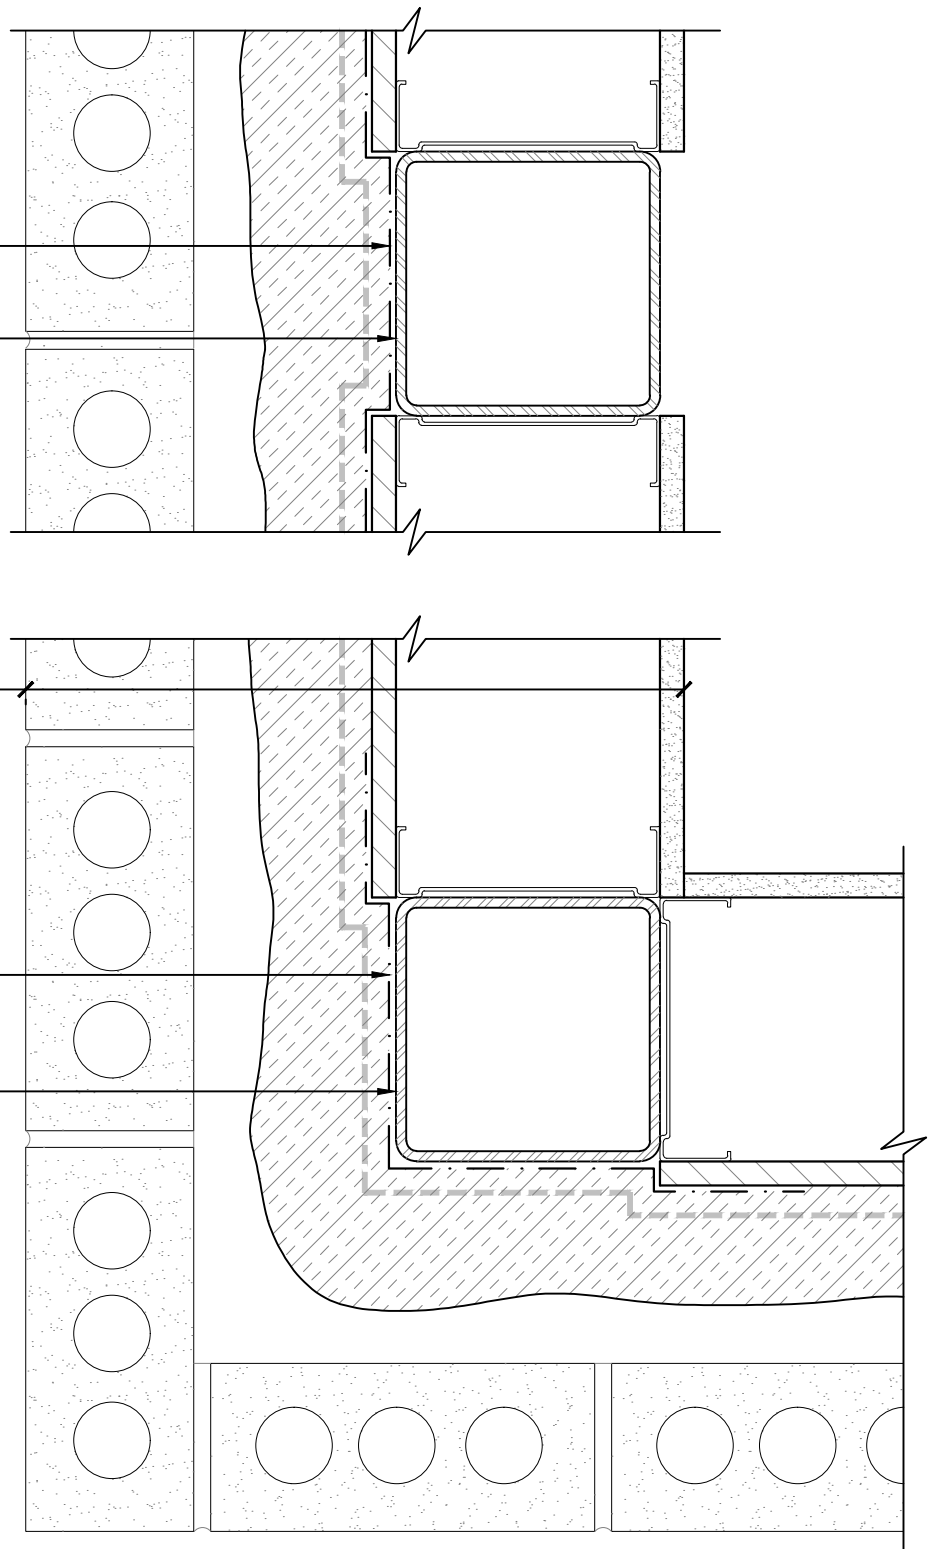

AIR BARRIER SYSTEM CONTINUITY - - - -

GYPSUM BOARD - 300  
STRUCTURE / WALL ASSEMBLY



**WALLTITE  
ECO**

BASF Canada  
[www.walltiteeco.com](http://www.walltiteeco.com)  
1-866-474-3538

Drawing No.: AB-311	Scale: 3"=1'-0"	Project No.: 5075007.00	Date: JULY '11	Design: PJR/MDL	Drawn: BL	Reviewed: MDL
------------------------	--------------------	----------------------------	-------------------	--------------------	--------------	------------------