


AIR BARRIER SYSTEM



SPECIAL SYSTEMS
 RAINSCREEN

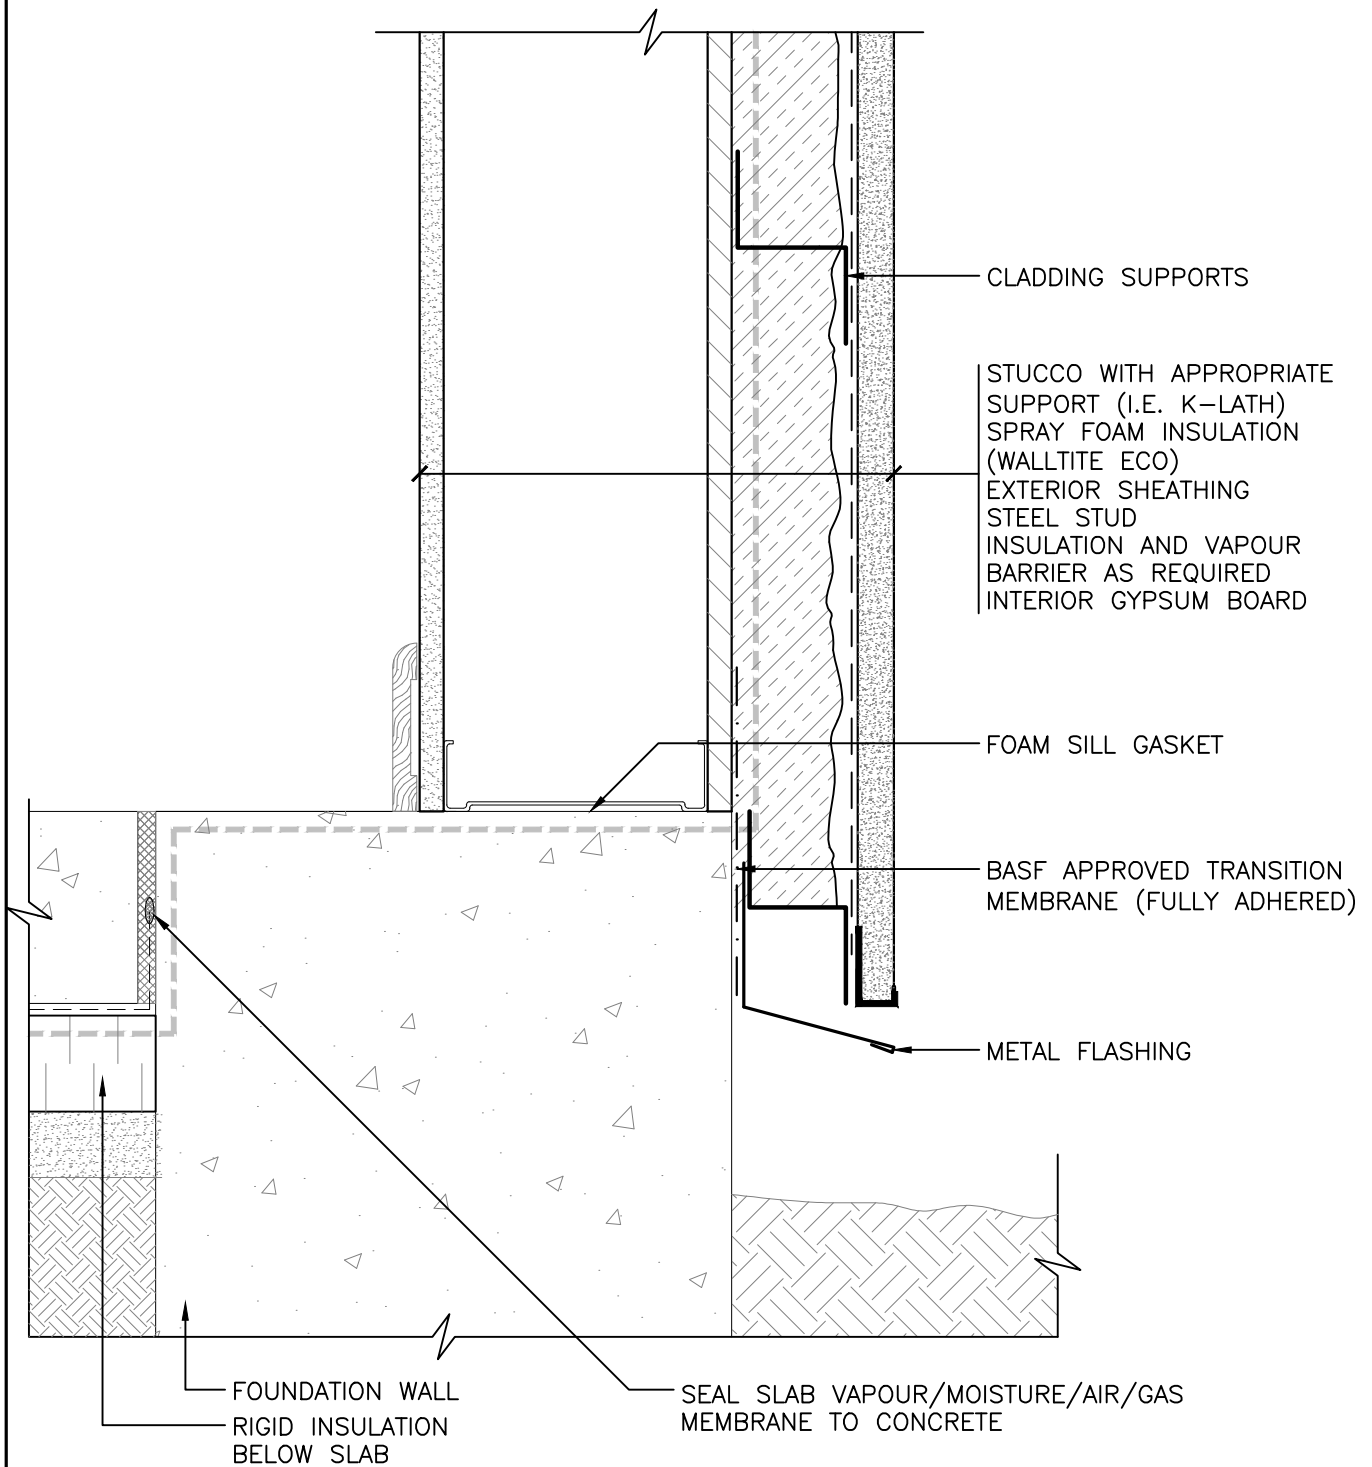

WALLTITE
ECO

BASF Canada
www.walltiteeco.com
 1-866-474-3538

Drawing No.: AB-901	Scale: 3"=1'-0"	Project No.: 5075007.00	Date: JULY '11	Design: PJR/MDL	Drawn: BL	Reviewed: MDL
------------------------	--------------------	----------------------------	-------------------	--------------------	--------------	------------------